

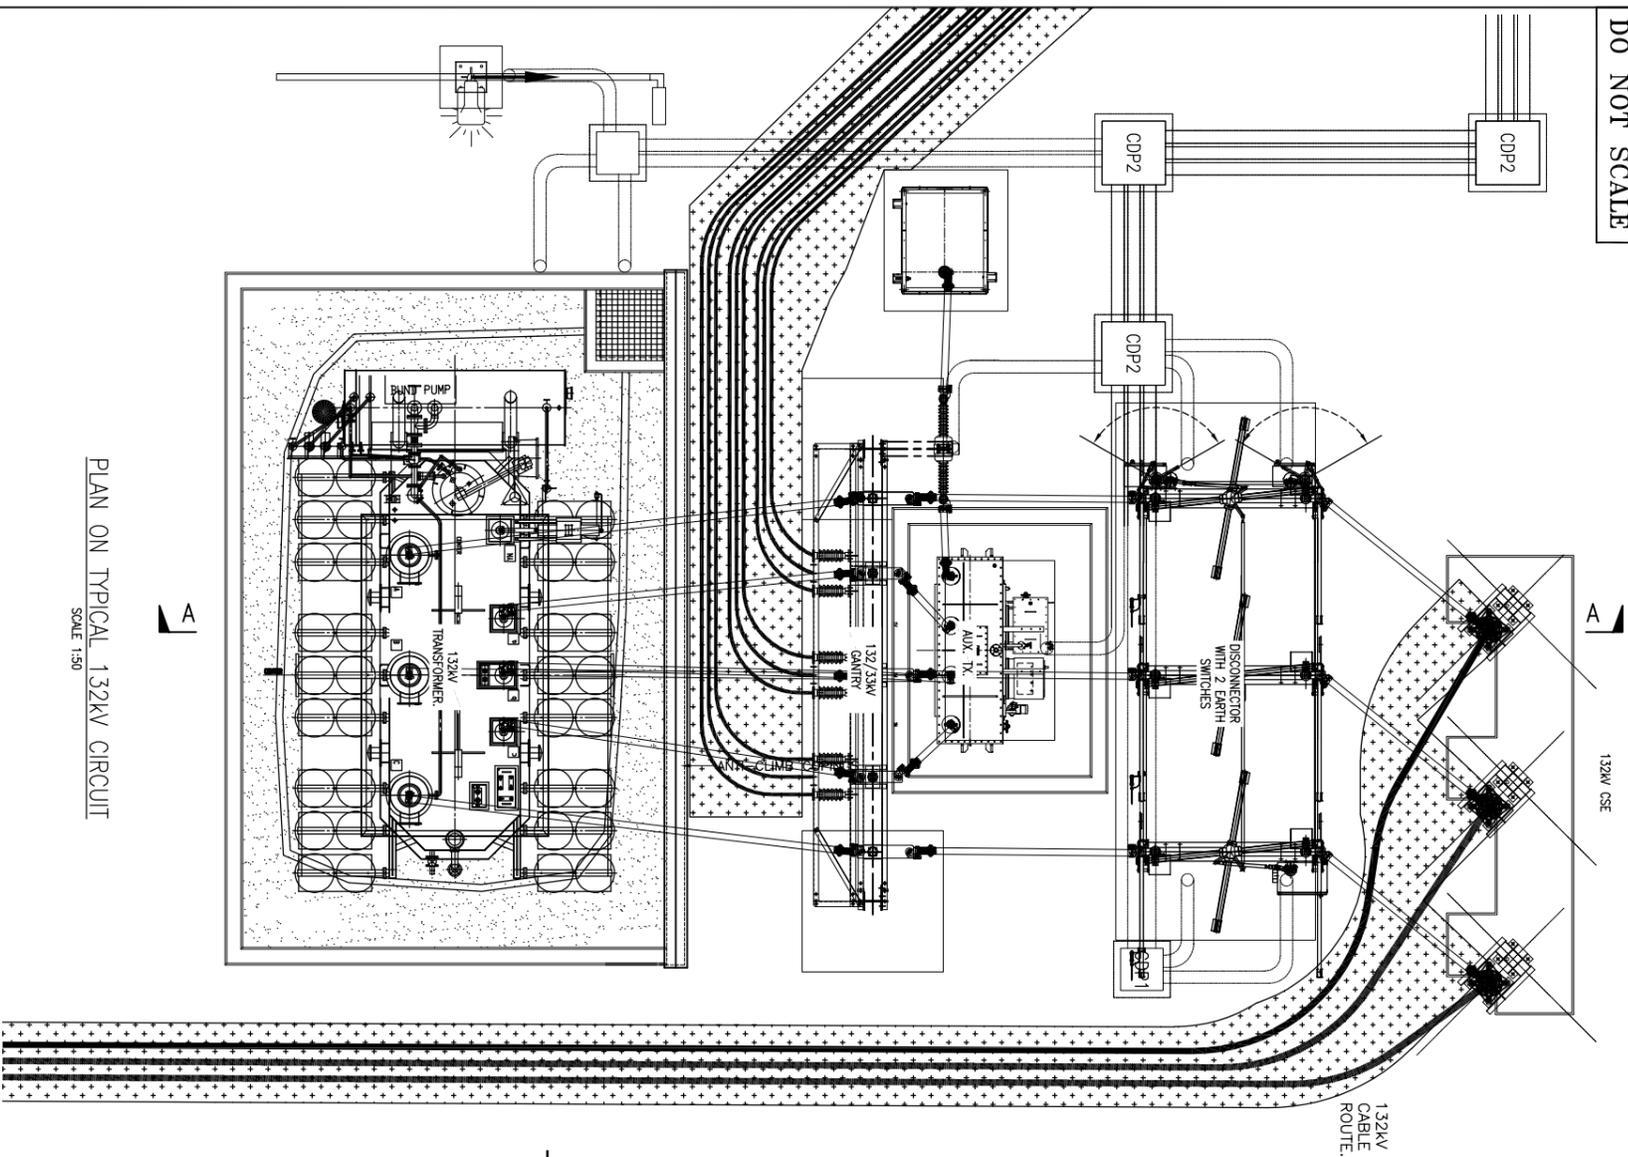


DO NOT SCALE

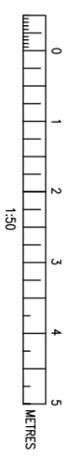

PLAN ON TYPICAL 132kV CIRCUIT
SCALE 1:50

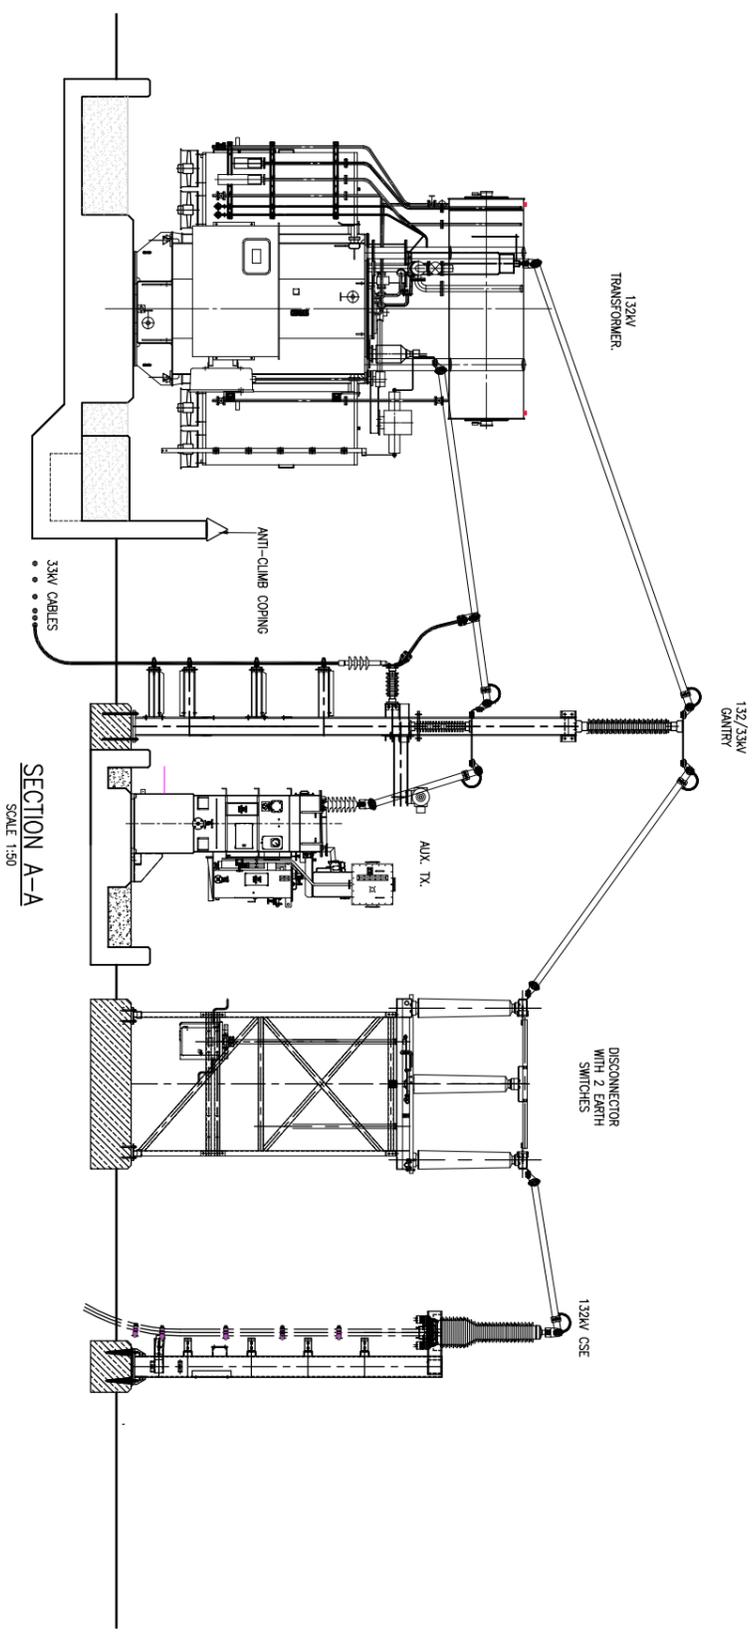

THIS DRAWING AND ANY INFORMATION OR DESCRIPTIVE MATTER SET OUT HEREON ARE THE CONFIDENTIAL AND COPYRIGHT PROPERTY OF ELECTRICITY NORTH WEST LIMITED AND MUST NOT BE DISCLOSED, LOANED, COPIED OR USED FOR ANY PURPOSE WITHOUT WRITTEN PERMISSION. NOT TO BE SCALED. UNLESS OTHERWISE STATED DIMENSIONS ARE IN MILLIMETRES.

REV	AMENDMENTS	DRAWN	APP.	DATE

Electricity North West
ELECTRICITY NORTH WEST
TEL 0161 604 1370

TYPICAL 132kV CIRCUIT

FREDERICK ROAD
SALFORD M6 6QH

SCALE	SITE NAME	TYPICAL 132kV CIRCUIT
DRAWN	JEWB	STANDARD DWG
APPROVED	JAB	DWG STATUS
DATE	APRIL 24	RELEASED
SHEET SIZE	A1	REVISION
OLD DWG NO	-	001

900190-00194