




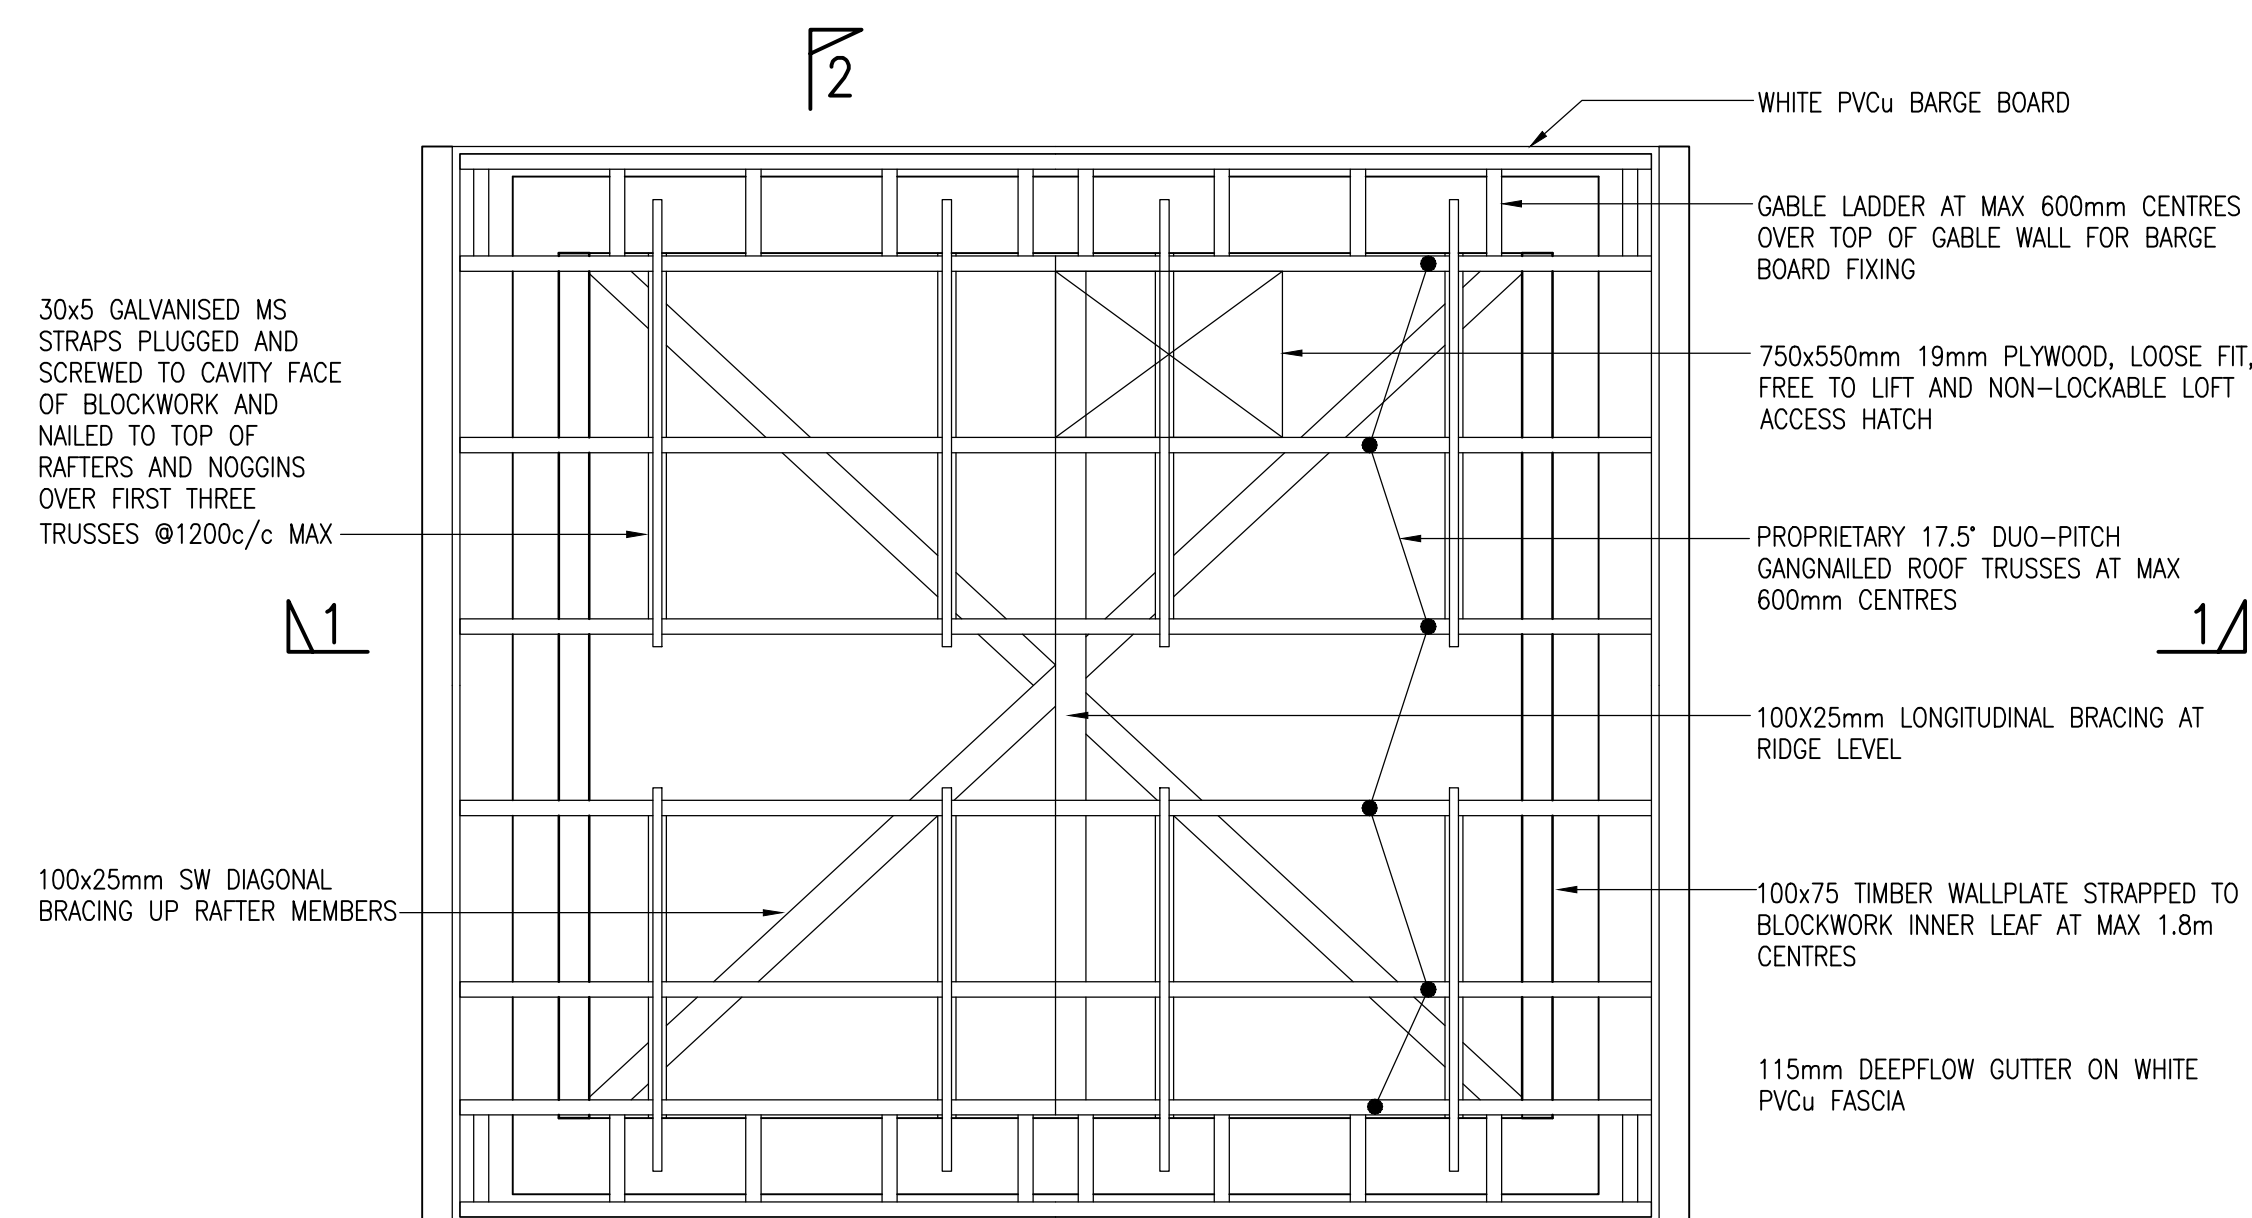


**PLAN ON ROOF CARCASSING**  
(SCALE 1:25)

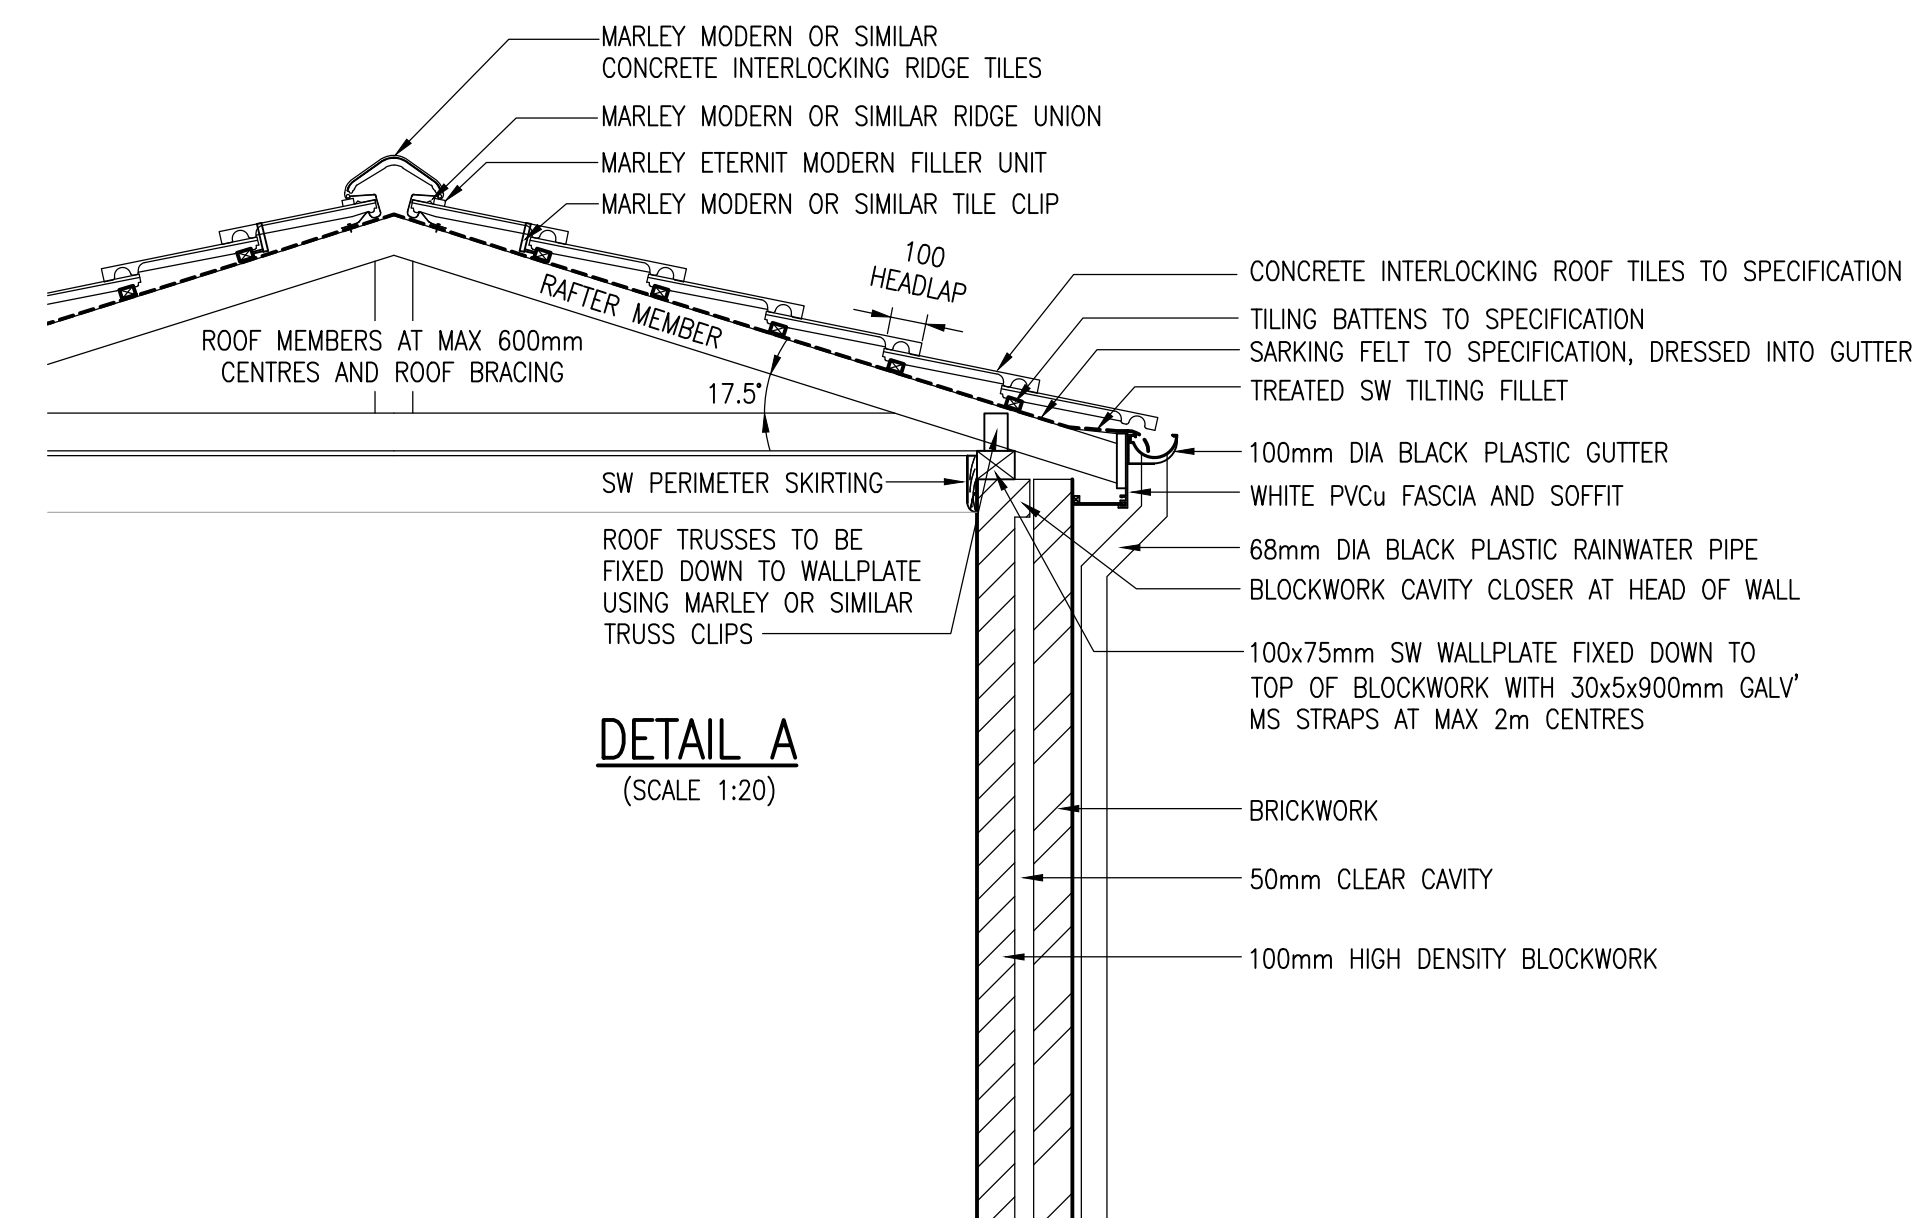

**DETAIL A**  
(SCALE 1:20)

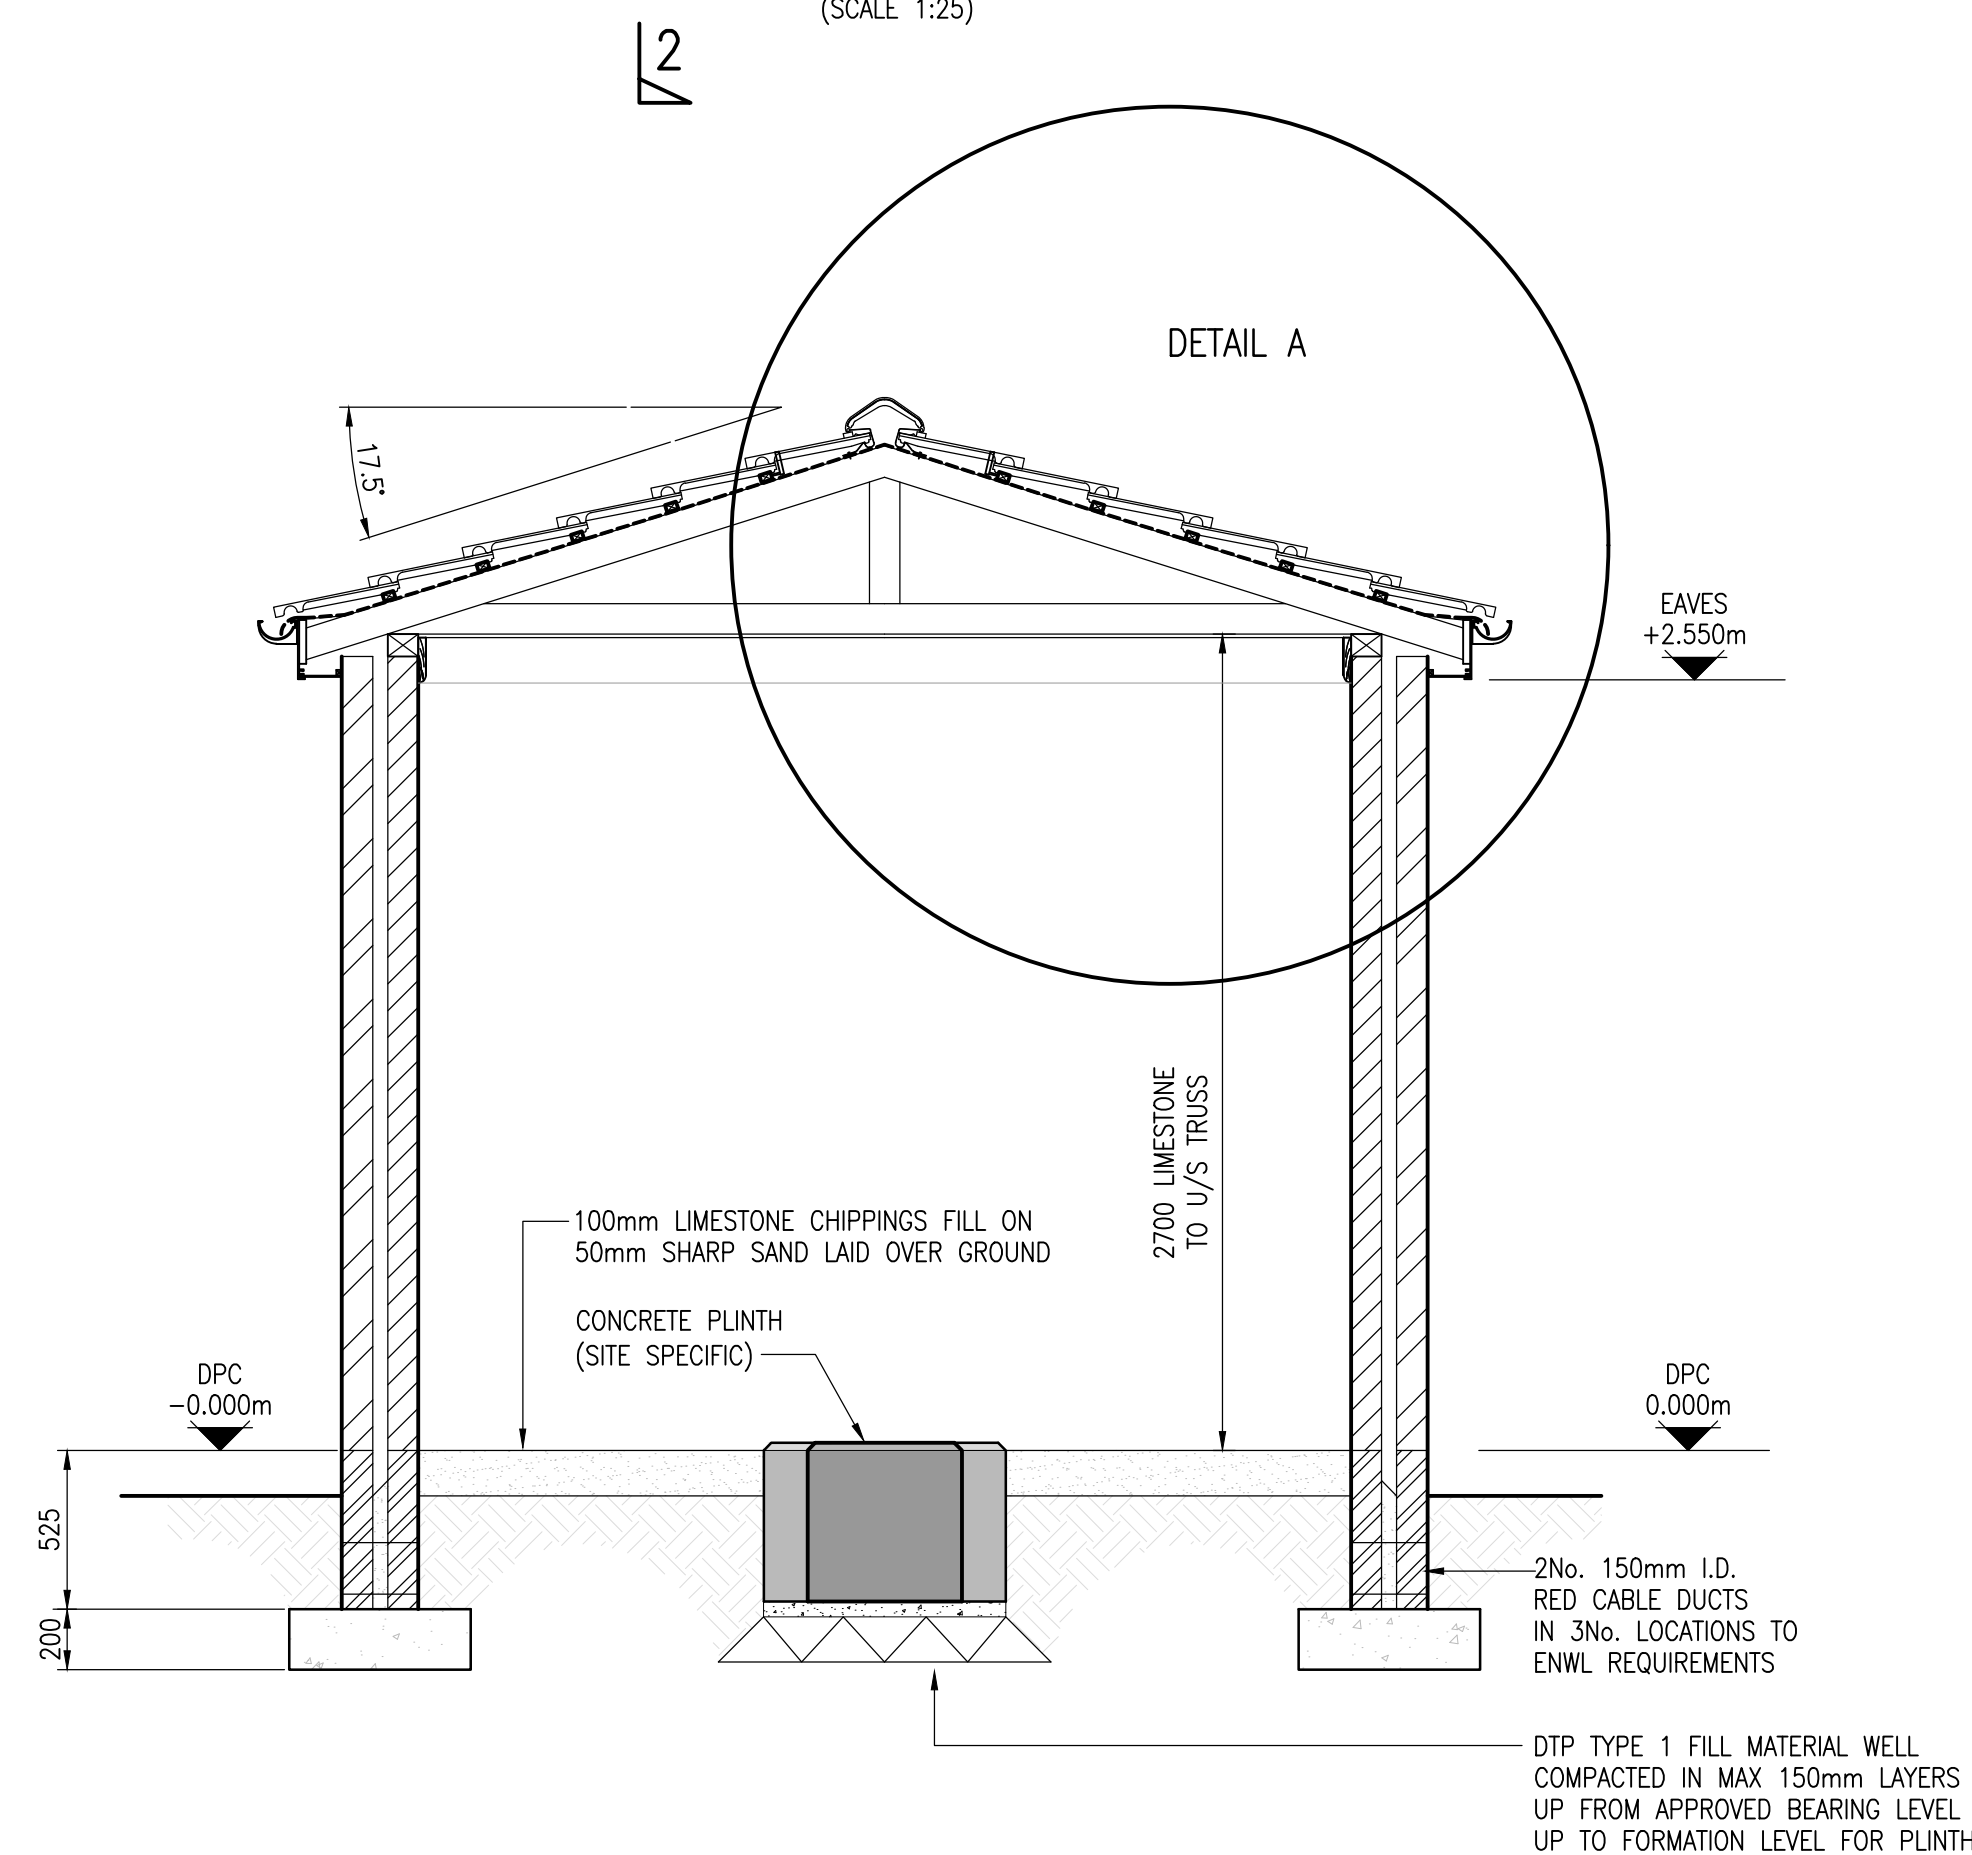

**SECTION 1-1**  
(SCALE 1:25)

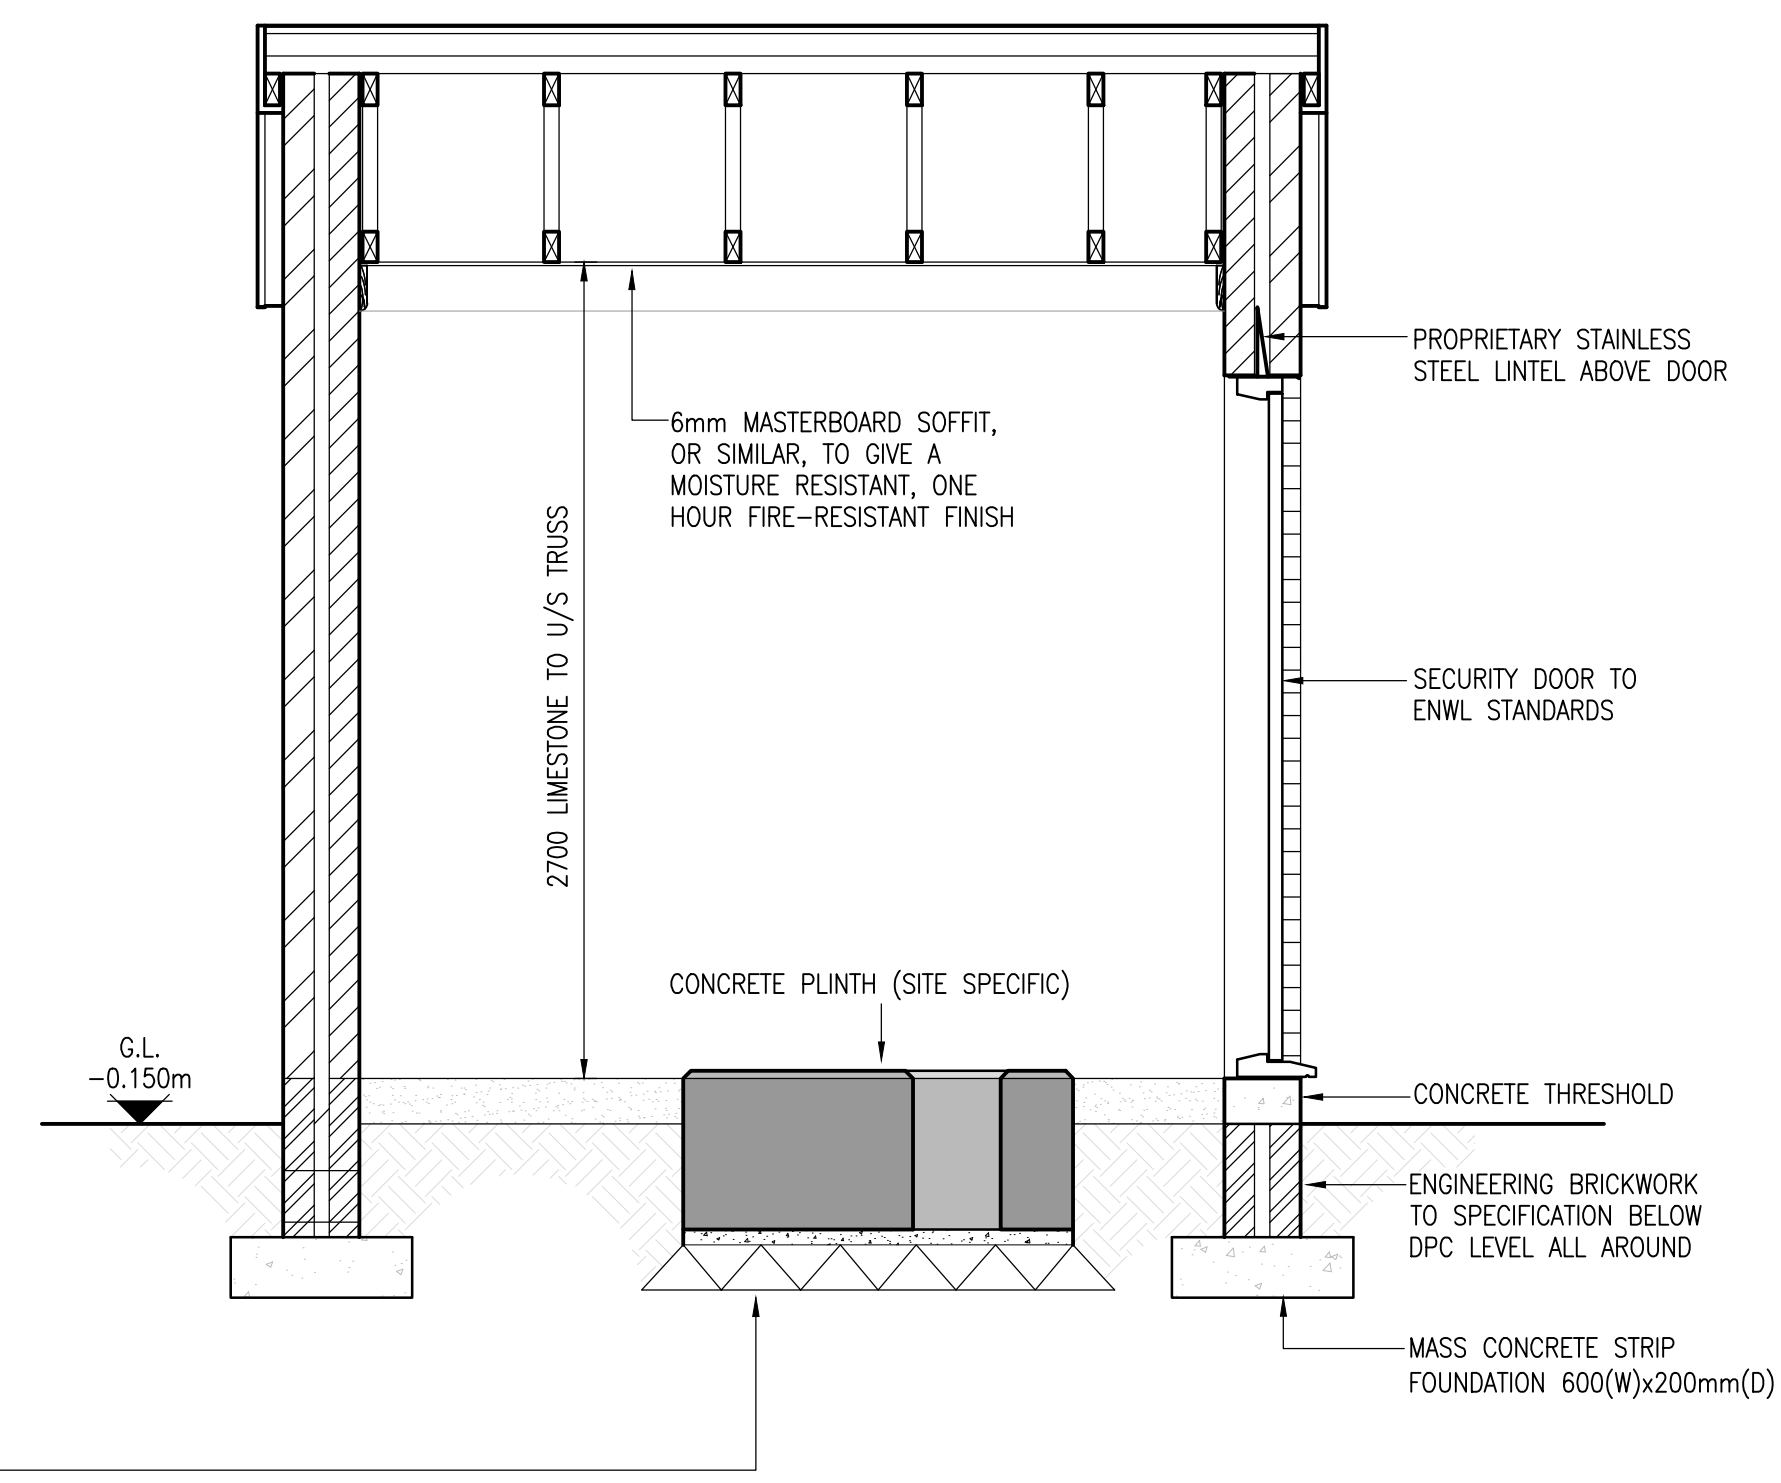

**SECTION 2-2**  
(SCALE 1:25)

THIS DRAWING TO BE READ IN CONJUNCTION  
WITH DRAWING No. 900350/026



FREDERICK ROAD, SALFORD  
M6 6QH  
TEL 0161 6041370

POLICY & STANDARDS

TYPICAL BRICK HOUSING for  
EXTERNAL SUBSTATION sheet 2 of 2

|            |     |            |              |            |            |            |          |
|------------|-----|------------|--------------|------------|------------|------------|----------|
| DRAWN      | ASR | SCALE      | AS SHOWN @A1 | SITE NAME  | -          | DWG STATUS | APPROVAL |
| APPROVED   | JAB | DATE       | NOV 17       | P.F.R. NO. | -          |            |          |
| OLD DWG NO | -   | SHEET SIZE | A1           | DWG NO     | 900350-027 | REV        | 0        |