


MAKERS LOGO  
OR TRADE MARK

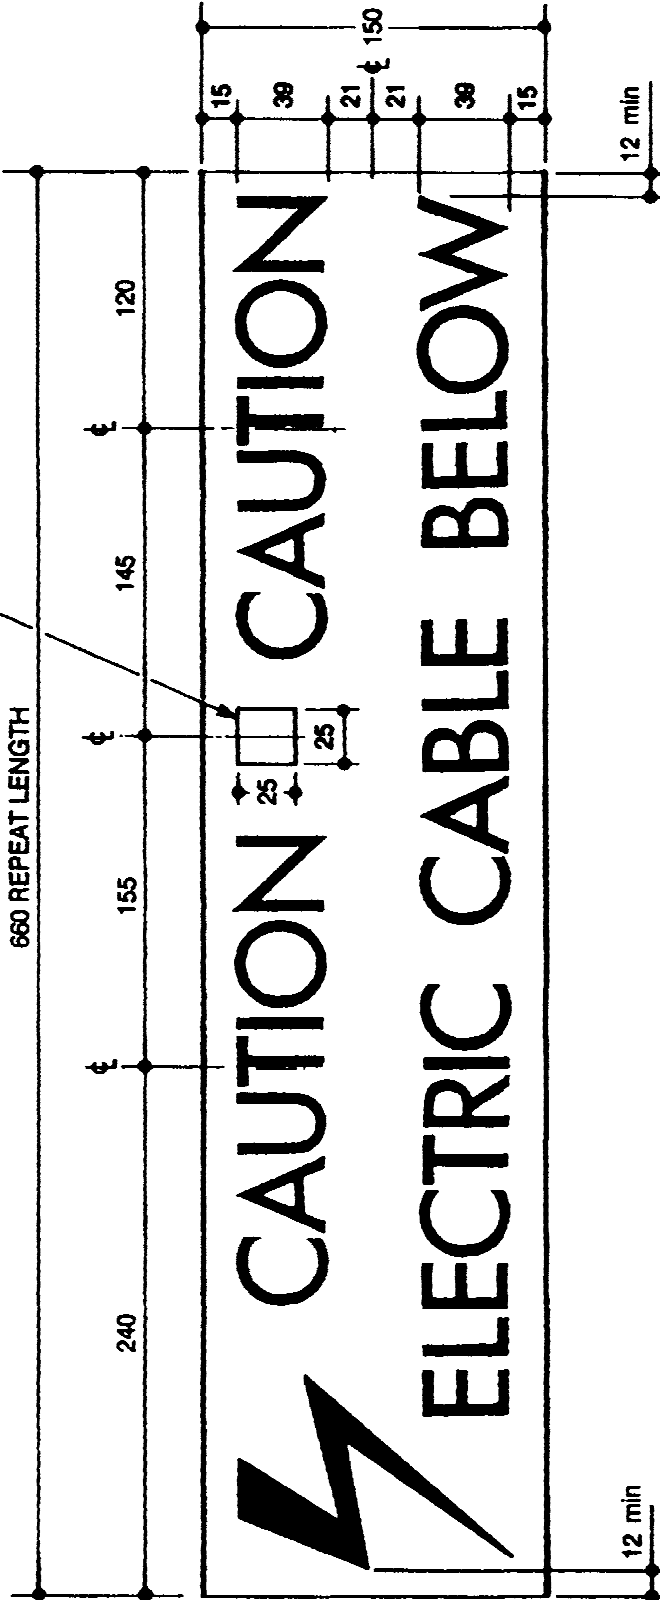

Notes

1. Tape to be yellow.
2. Letters to be black.



Electricity North West Limited, Registered In England & Wales No: 2366949.  
Registered office: Electricity North West Limited,  
304 Bridgewater Place, Birchwood Park, Warrington, WA3 6XG.

All dimensions in millimetres

revisions

scale

NTS

PLASTIC MARKER TAPE  
FOR BURIED ELECTRICITY  
SUPPLY CABLES

drawn JS

issue 2

drawing number

approved DPH

date 11.4.02

HQ.A1.52.09-261