

GENERAL NOTES

DO NOT SCALE THIS DRAWING, TAKE FIGURED DIMENSIONS ONLY

DETAIL SPECIFICATION



MATERIALS 316 STAINLESS STEEL TIG WELDED COVER PLATE
4MM FLAT BAR FORMED TO SHAPE.

LOCKING PLATES CONSTRUCTED FROM 4MM STAINLESS LOCKING
PLATES. STAINLESS STEEL PACKER PLATES 10MM THICK WITH
HOLES AS STATED.


THREADED BOLT 8MM X 70MM ALL BOLTS TIG WELDED TO
LOCKING PLATES. STAINLESS STEEL PACKER PLATES 10MM
THICK WITH HOLES AS STATED.

SECURITY HASP AND STAPLES ARE HANDED LEFT/RIGHT FOR
SPECIFIC DOOR SETS.

ALSO AVAILABLE ARE DRILLED-ONLY RECEIVER PLATES FOR
SINGLE DOORS.

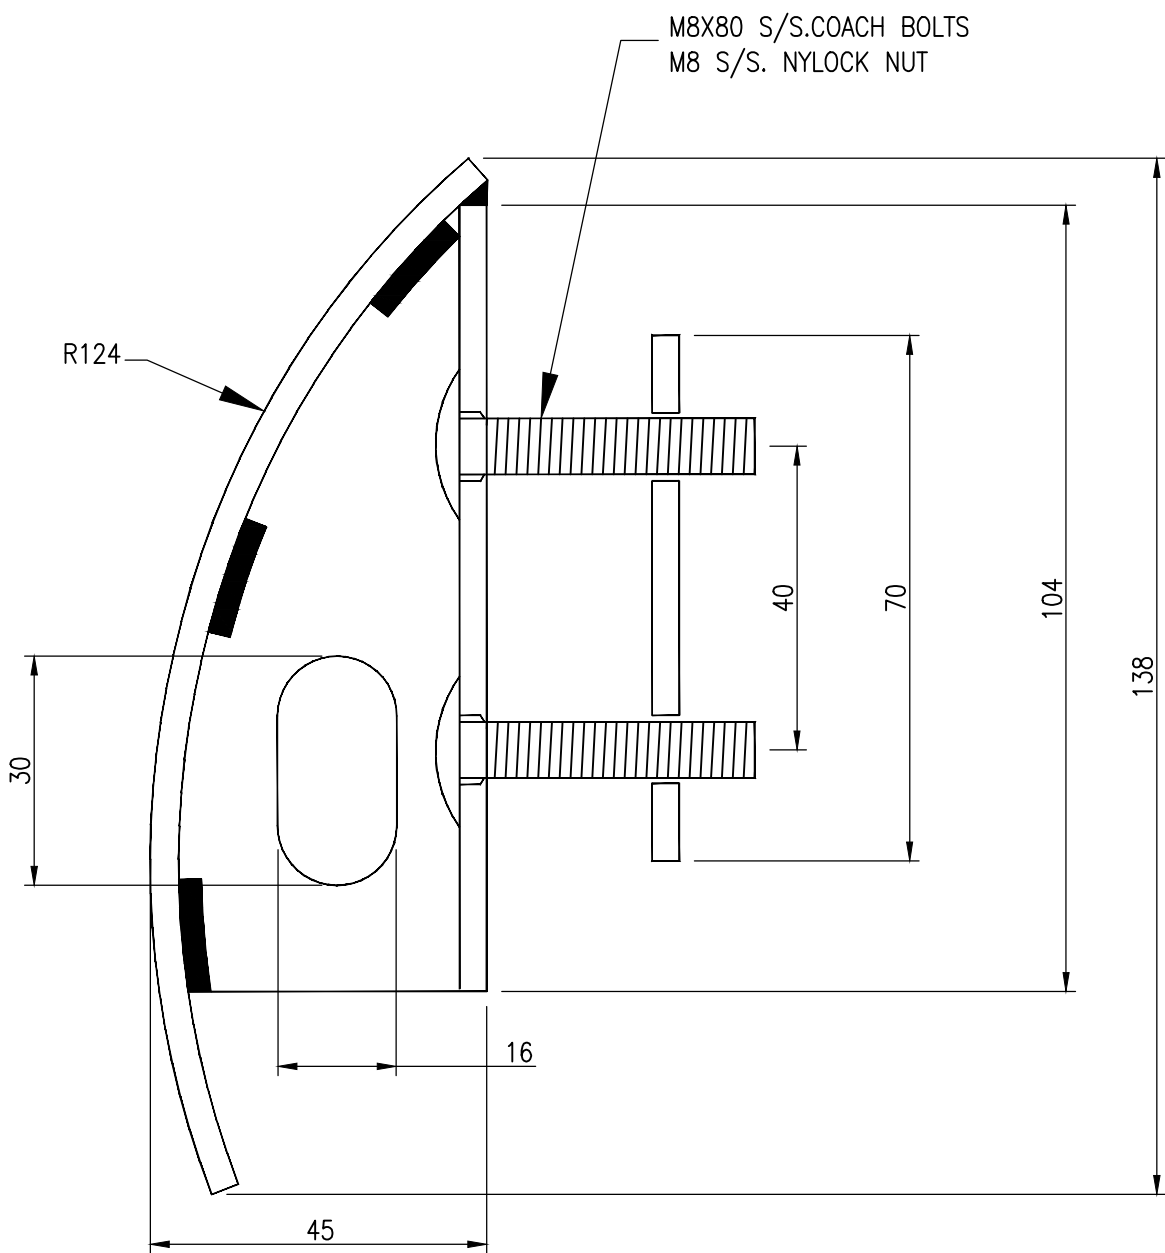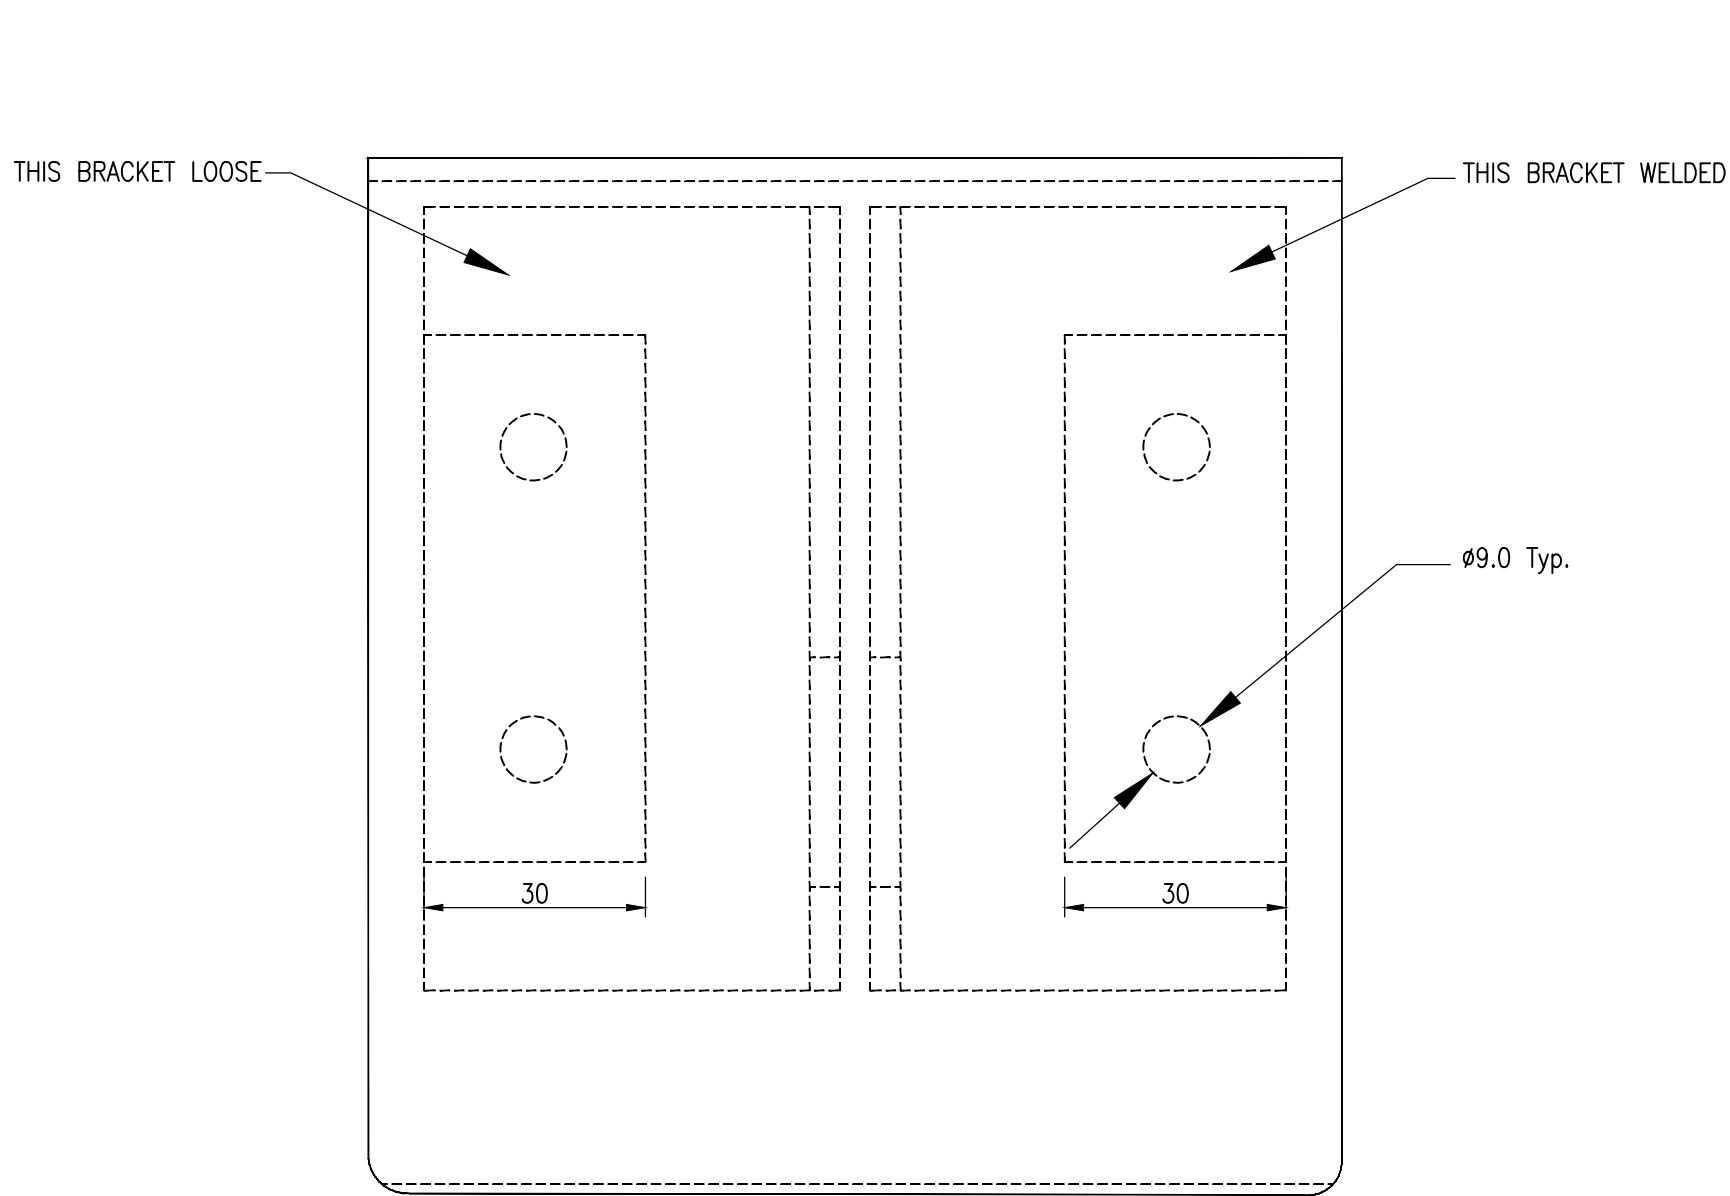

RIGHT HAND ACTIVE DOOR SHOWN

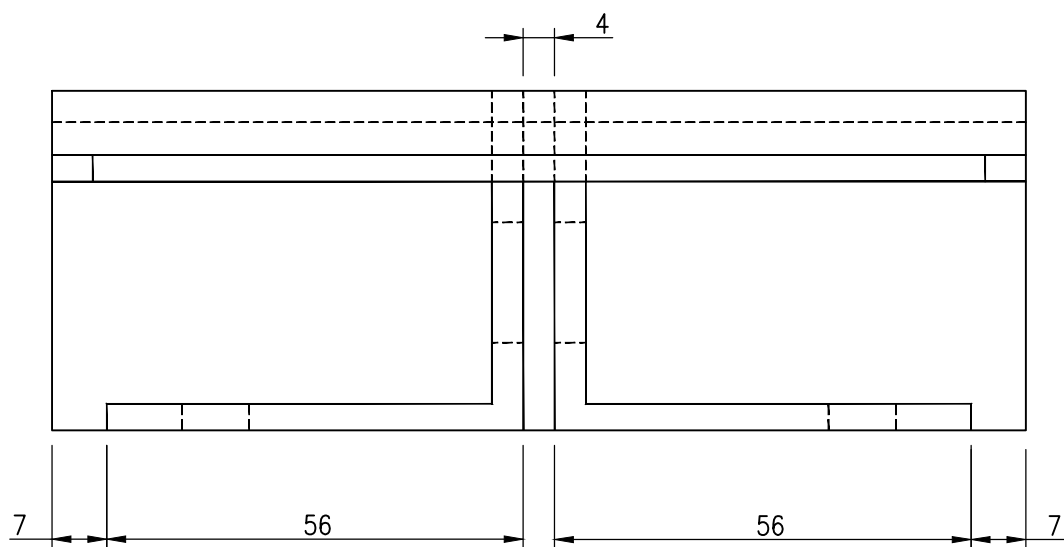

NOT TO SCALE

		FREDERICK ROAD, SALFORD M6 6QH TEL 0161 6041370		CIVIL DISTRIBUTION SUBSTATION			
				HASP & STAPLE LOCKING ARRANGEMENT			
DRAWN	JEWB	SCALE	NTS	SITE NAME	-	APPROVAL	
APPROVED		DATE	JULY 16	P.F.R. NO.	-	DWG STATUS	
OLD DWG NO	-	SHEET SIZE	A2	DWG NO	900350-020	REV	0